



- 15 21179017, Bardstown Municipal
2 million gal. water tank.
- 16 21179022, Bardstown Municipal
Water tank rehab.
- 17 21179022, Bardstown Municipal
New 12in distribution line.

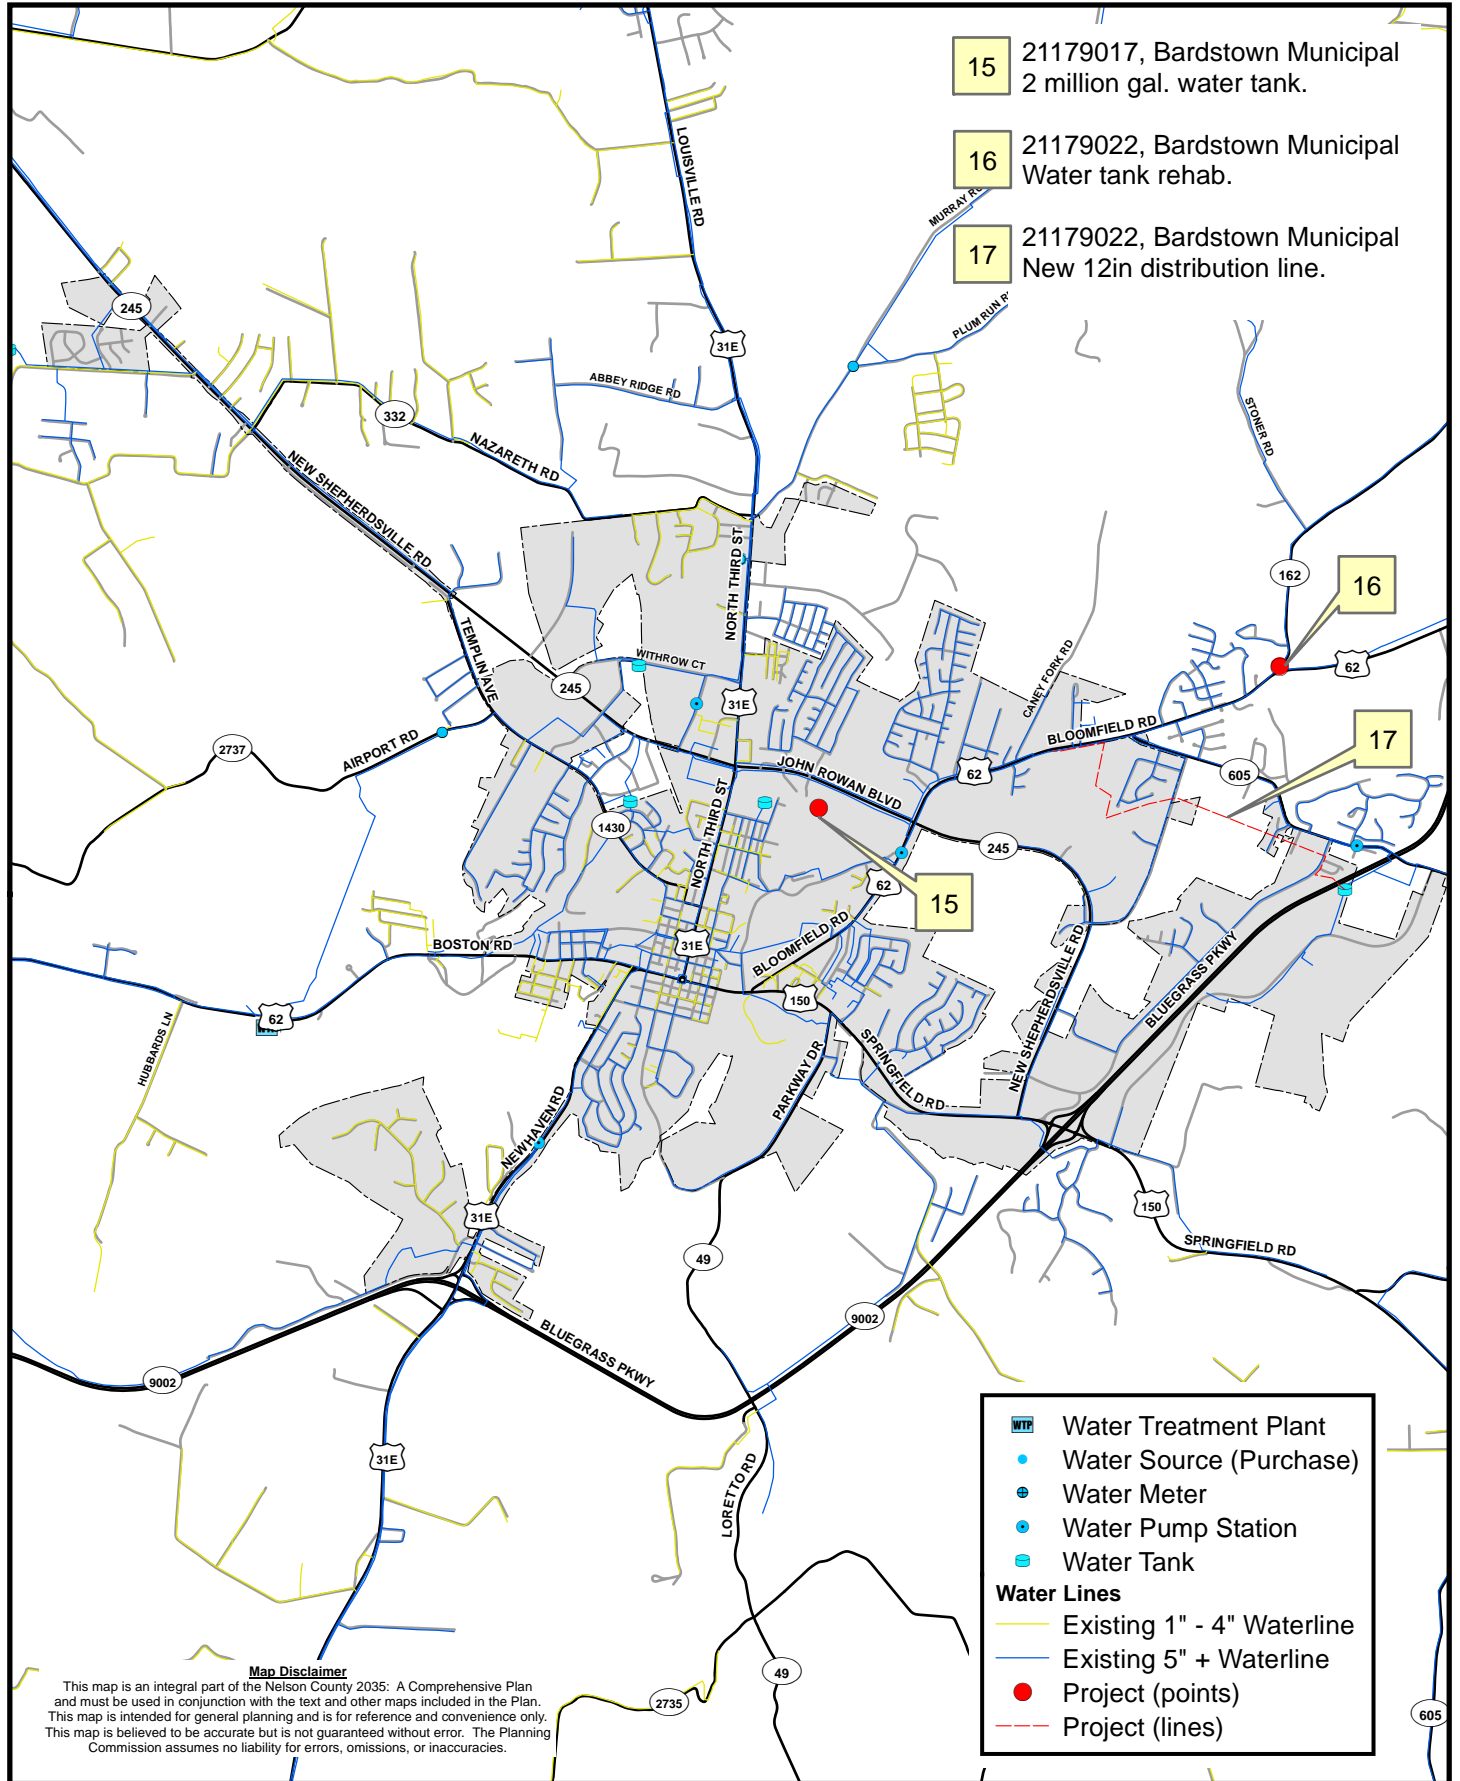

Map Disclaimer
 This map is an integral part of the Nelson County 2035: A Comprehensive Plan and must be used in conjunction with the text and other maps included in the Plan. This map is intended for general planning and is for reference and convenience only. This map is believed to be accurate but is not guaranteed without error. The Planning Commission assumes no liability for errors, omissions, or inaccuracies.

	Water Treatment Plant
	Water Source (Purchase)
	Water Meter
	Water Pump Station
	Water Tank
Water Lines	
	Existing 1" - 4" Waterline
	Existing 5" + Waterline
	Project (points)
	Project (lines)

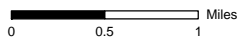

Projection = Kentucky State Plane Single Zone (NAD 83)
 Base data source(s) - KYOGIS, LTADD
 Geological data source - Geologic Map of Kentucky, Scale 1:500,000

Map 6-3
**BARDSTOWN WATERLINES
 AND WATER SOURCES**